
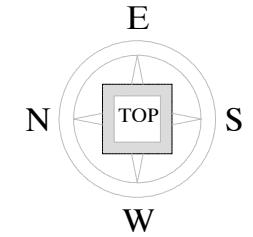


GROUND FLOOR PLAN FINAL INTERIOR LAYOUT

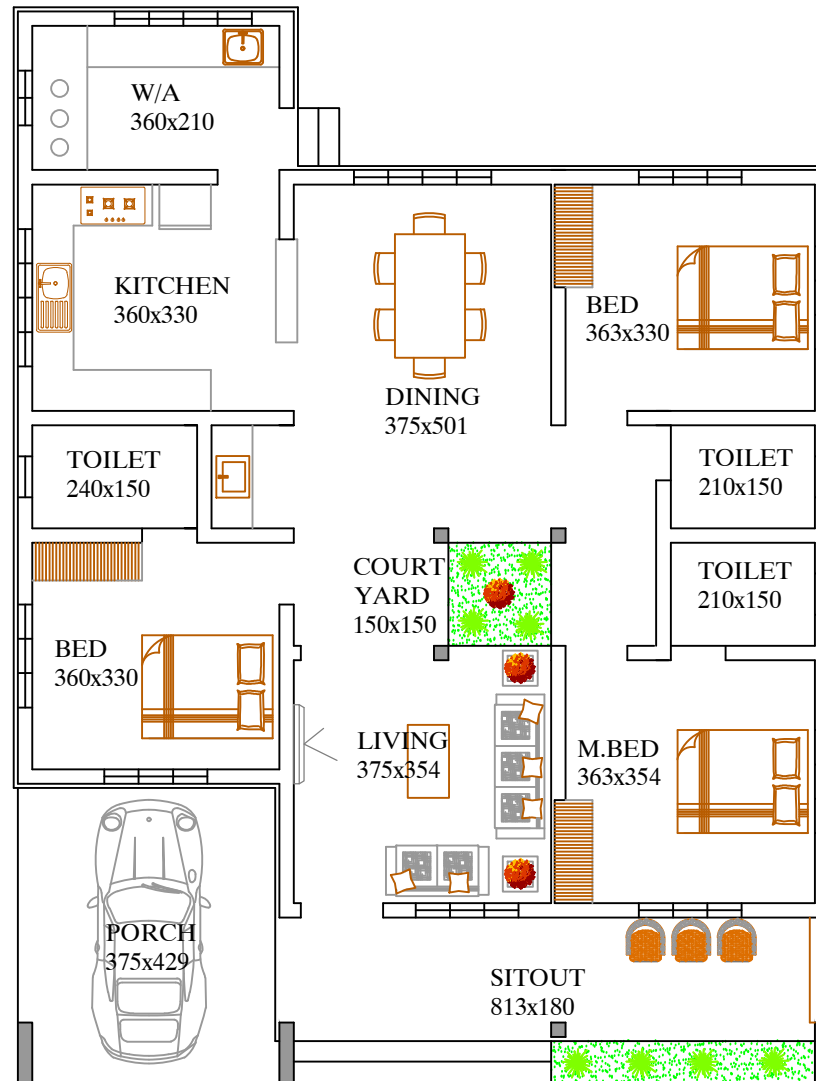

TITLE : RESIDENCE BUILDING

DRAWN : JIJU PRAKASH

DATE : 01/03/2022

AREA	M ²	SQ.FEET
GROUND	147.73	1589.57
PORCH	16.24	1244.60

CLIENT: ABIJITH

PREPARED BY,

DRAFT HOME
BUILDERS & PLANNERS
drafhthome7@gmail.com, 9497 30 6652, 7025 95 6652

ALL DIMENSIONS ARE IN CENTIMETRES
SCALE: 1:100

PROPOSED HOUSE FOR MR. ABIJITH